


BASEMENT FLOOR PLAN


PROJECT :
**PROPOSED G+6 APPARTMENT
 AT ASHOK NAGAR, ARGORA**

CLIENT :
SRI BASANT KUMAR MISHRA

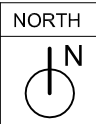

DATED: 3 FEB 2014

Apurb and Associates
 architects
 e-mail: apurb_associates@yahoo.com

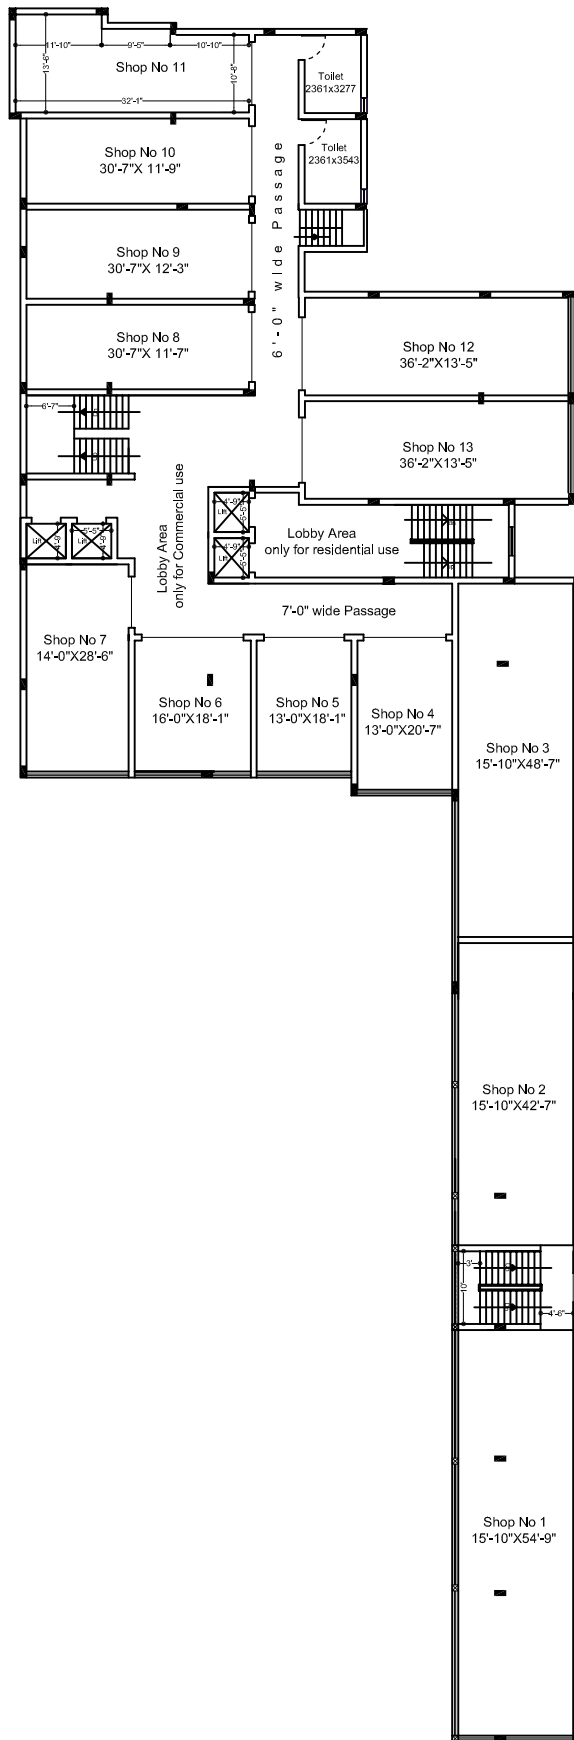

FIRST FLOOR PLAN

PROJECT :
**PROPOSED G+6 APPARTMENT
 AT ASHOK NAGAR, ARGORA**


CLIENT :
SRI BASANT KUMAR MISHRA

NORTH



DATED: 3 FEB 2014

Apurb and Associates
 architects
 e-mail: apurb_associates@yahoo.com

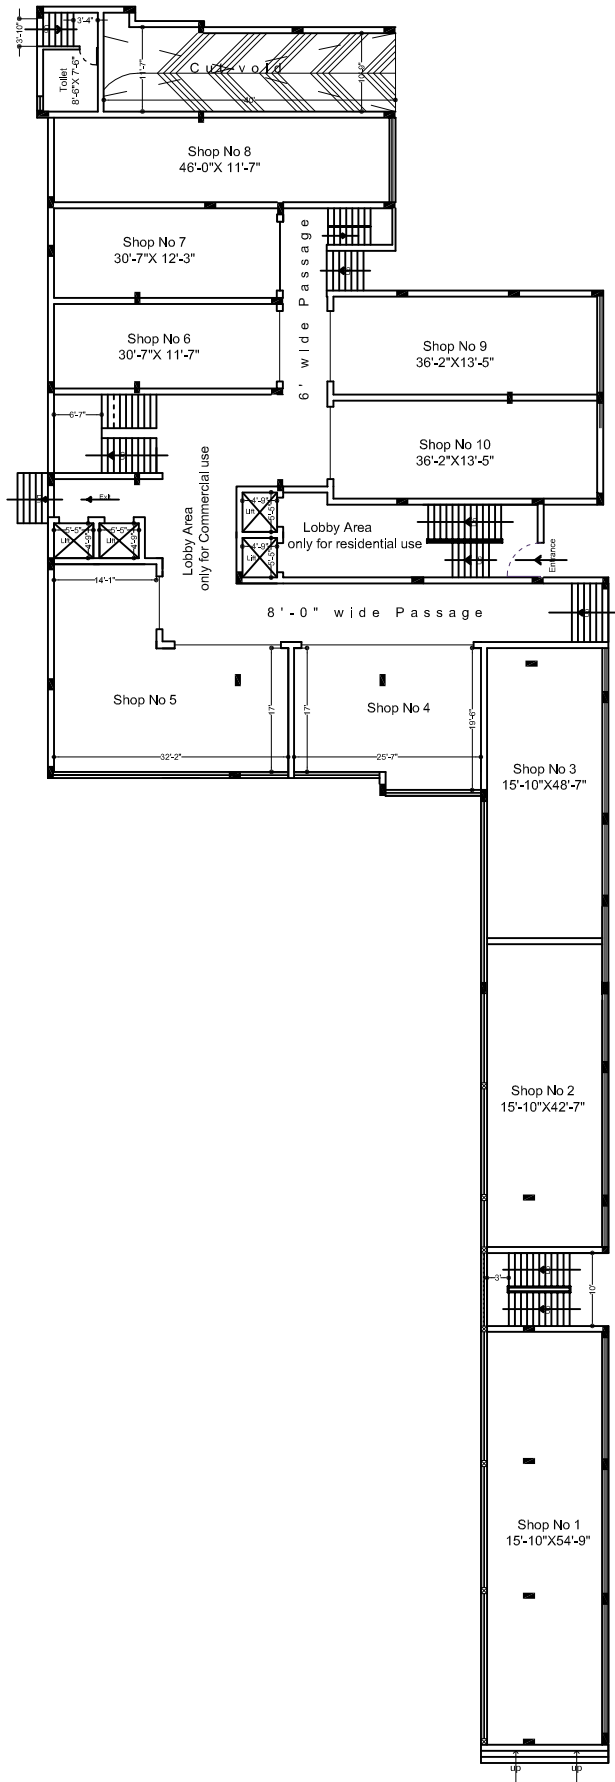

GROUND FLOOR PLAN

PROJECT :
**PROPOSED G+6 APPARTMENT
 AT ASHOK NAGAR, ARGORA**


CLIENT :
SRI BASANT KUMAR MISHRA

NORTH



DATED: 3 FEB 2014

Apurb and Associates
 architects
 e-mail: apurb_associates@yahoo.com

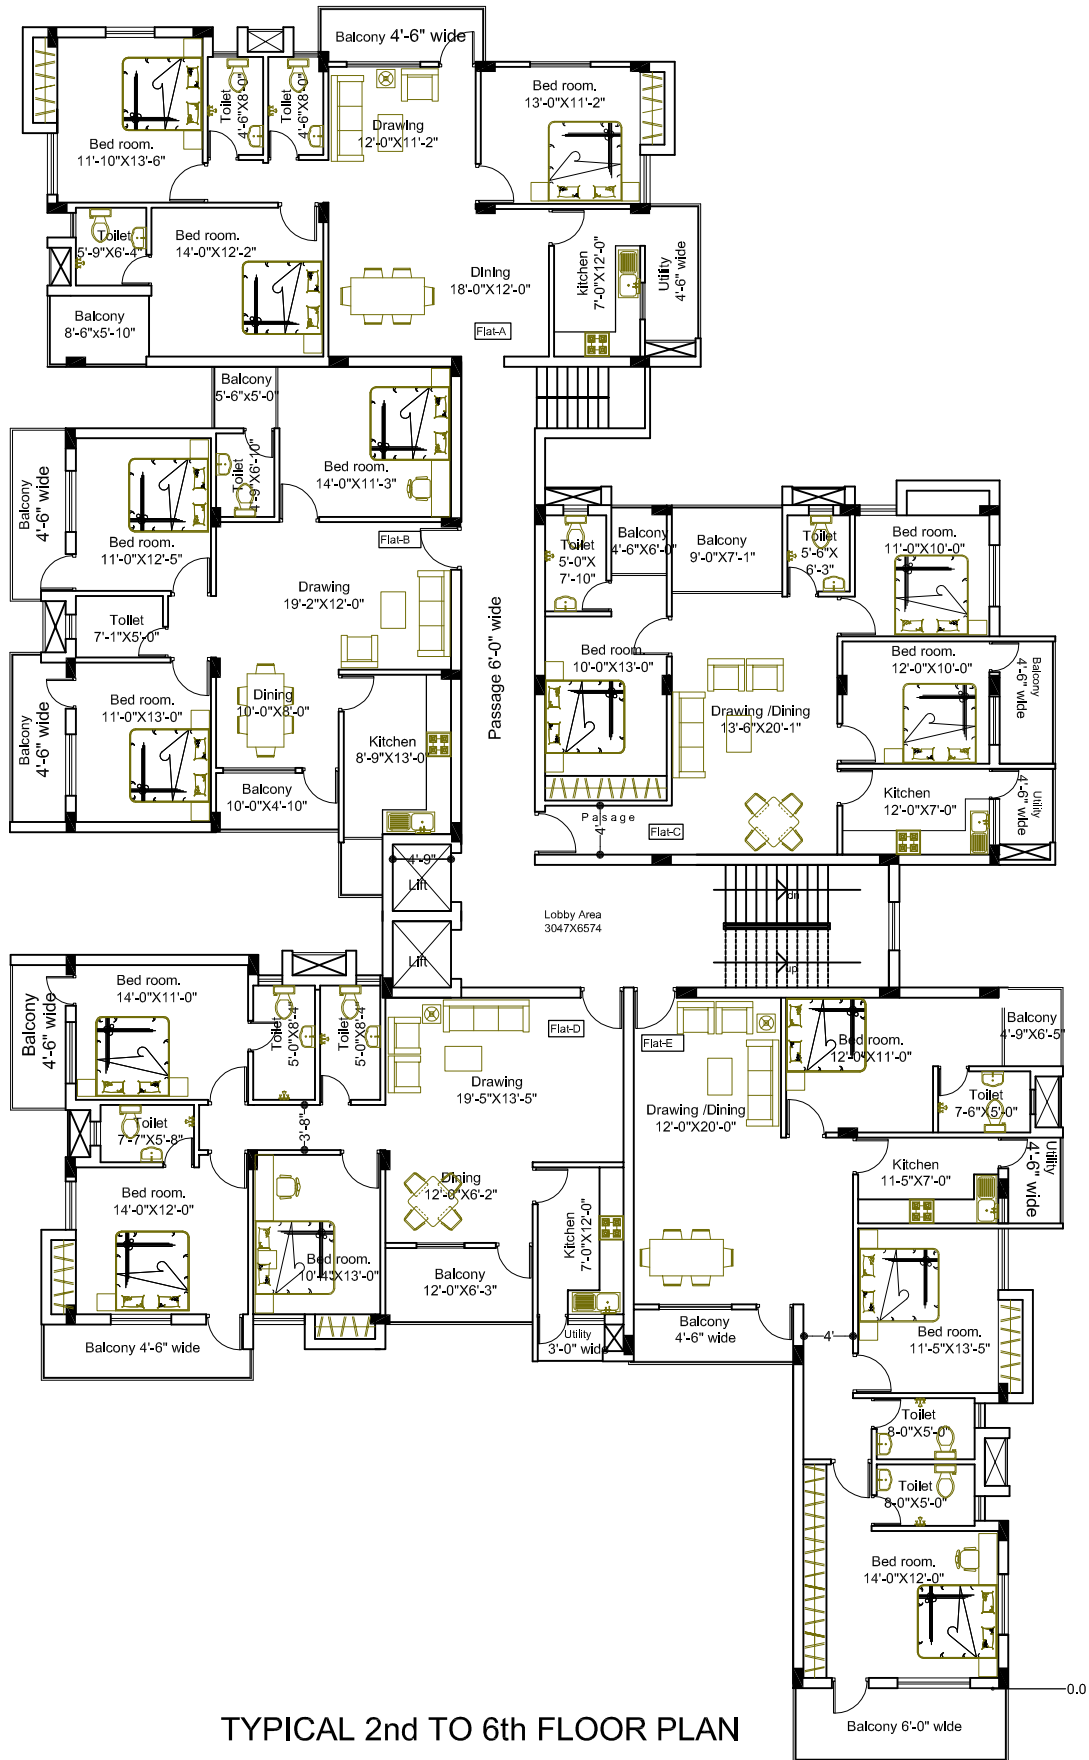

TYPICAL 2nd TO 6th FLOOR PLAN

PROJECT :
**PROPOSED G+6 APPARTMENT
 AT ASHOK NAGAR, ARGORA**

CLIENT :
SRI BASANT KUMAR MISHRA

NORTH



DATED: 3 FEB 2014

Apurb and Associates
 architects
 e-mail: apurb_associates@yahoo.com